

THE MARYLAND-NATIONAL CAPITAL PARK & PLANNING COMMISSION

DEPARTMENT OF PARKS & RECREATION
 PRINCE GEORGE'S COUNTY
 6600 KENILWORTH AVENUE
 RIVERDALE, MARYLAND 20737
 PHONE 301-699-2438
 ATTN: CHRIS COLVIN

PAINT BRANCH TRAIL COLLEGE PARK WOODS CONNECTOR

GREENMEAD DRIVE
 COLLEGE PARK, MD

CONSULTANT



A. MORTON THOMAS AND ASSOCIATES, INC.
 CONSULTING ENGINEERS
 800 BAY PARK DR. ANNAPOLIS, MD 21403
 OFFICE (410) 291-2646 FAX (410) 291-2614
 WWW.AMTCONSULTANTS.COM

DESIGN: MCW
 DRAWN: SAL
 REVIEW: MCW

PROFESSIONAL CERTIFICATION

50% DESIGN SUBMISSION
 (PRELIMINARY)

SHEET TITLE

COMPOSITE TRAIL PLAN

BID NO. _____
 DATE: JUNE 28, 2017
 ISSUE: _____ DATE: _____

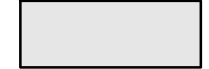
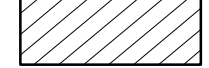



SCALE: AS SHOWN

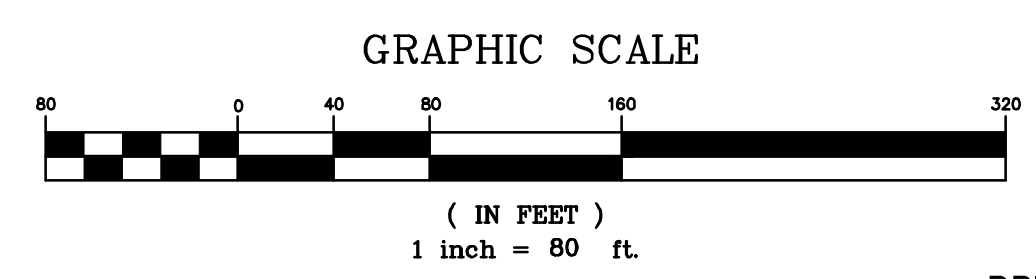

SHEET NO. _____

CS-100

AMT JOB NO. 112-715-016

LEGEND

-  NEW ASPHALT PAVEMENT
-  NEW BOARDWALK
-  PREVIOUS PATH ALIGNMENT OPTION
-  WETLANDS
-  FOREST CONSERVATION EASEMENT

MISS UTILITY
 48 HOURS BEFORE YOU DIG
 CALL "MISS UTILITY" AT 811
 OR LOG ON TO www.missutility.net

Know what's below.
 Call before you dig.

DPIE PERMIT#: ?????-????
 PG SCD - SSC SHEET OF ??

X:\Rockville\112-715-016 - College Park Woods Connector Trail\05-CAD\CS100-112715016.dwg, 7/25/2017 2:07:24 PM, - PDF - DWG to PDF - NO Merge.pdf
 Plot Date: 25 Jun 2017 by mmvchulis